


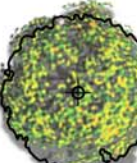






SCALE 1:1000

LEGEND


-  PROPOSED TREE
-  EXISTING TREE TO BE RETAINED
-  MULCH
-  SPADE EDGE
-  TIMBER LOGS
-  TIMBER LOG STUMPS 500MM DIA
-  PROPOSED SEAT

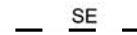

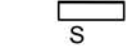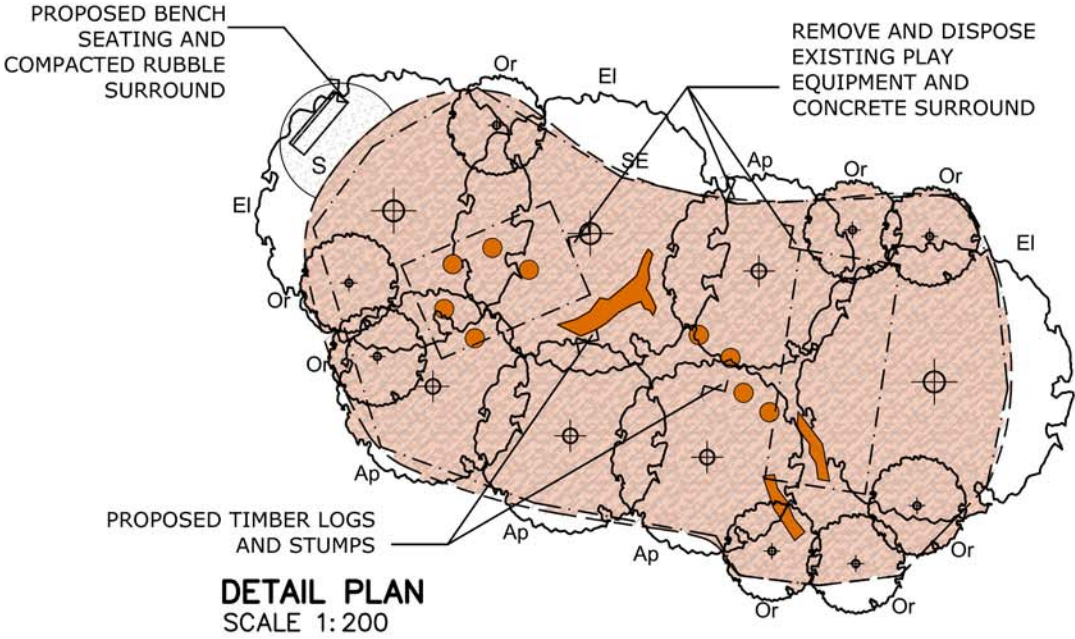PLANT SCHEDULE

KEY	BOTANICAL NAME	COMMON NAME	INSTALLATION	QUANTITY
El	<i>Eucalyptus leucoxylon</i>	Blue Gum	300mm	3
Ap	<i>Acacia pycnantha</i>	Golden Wattle	300mm	4
Or	<i>Olearia ramulosa</i>	Twiggy Daisy Bush	300mm	8

EVEREST AVENUE RESERVE, REINSTATEMENT MORPHETTVILLE PREPARED BY OPEN SPACE & RECREATION PLANNING - CITY OF MARION

Design NV	Drawn NV	Checked BG	Authorised for Issue ORIGINAL SIGNED BY: BG	
Drawing Number / Sheet EAR-SK03			Issue	
<div>DRAFT CONCEPT</div>				